




Stafford County
 Department of Public Works
 Building Permits and Inspections

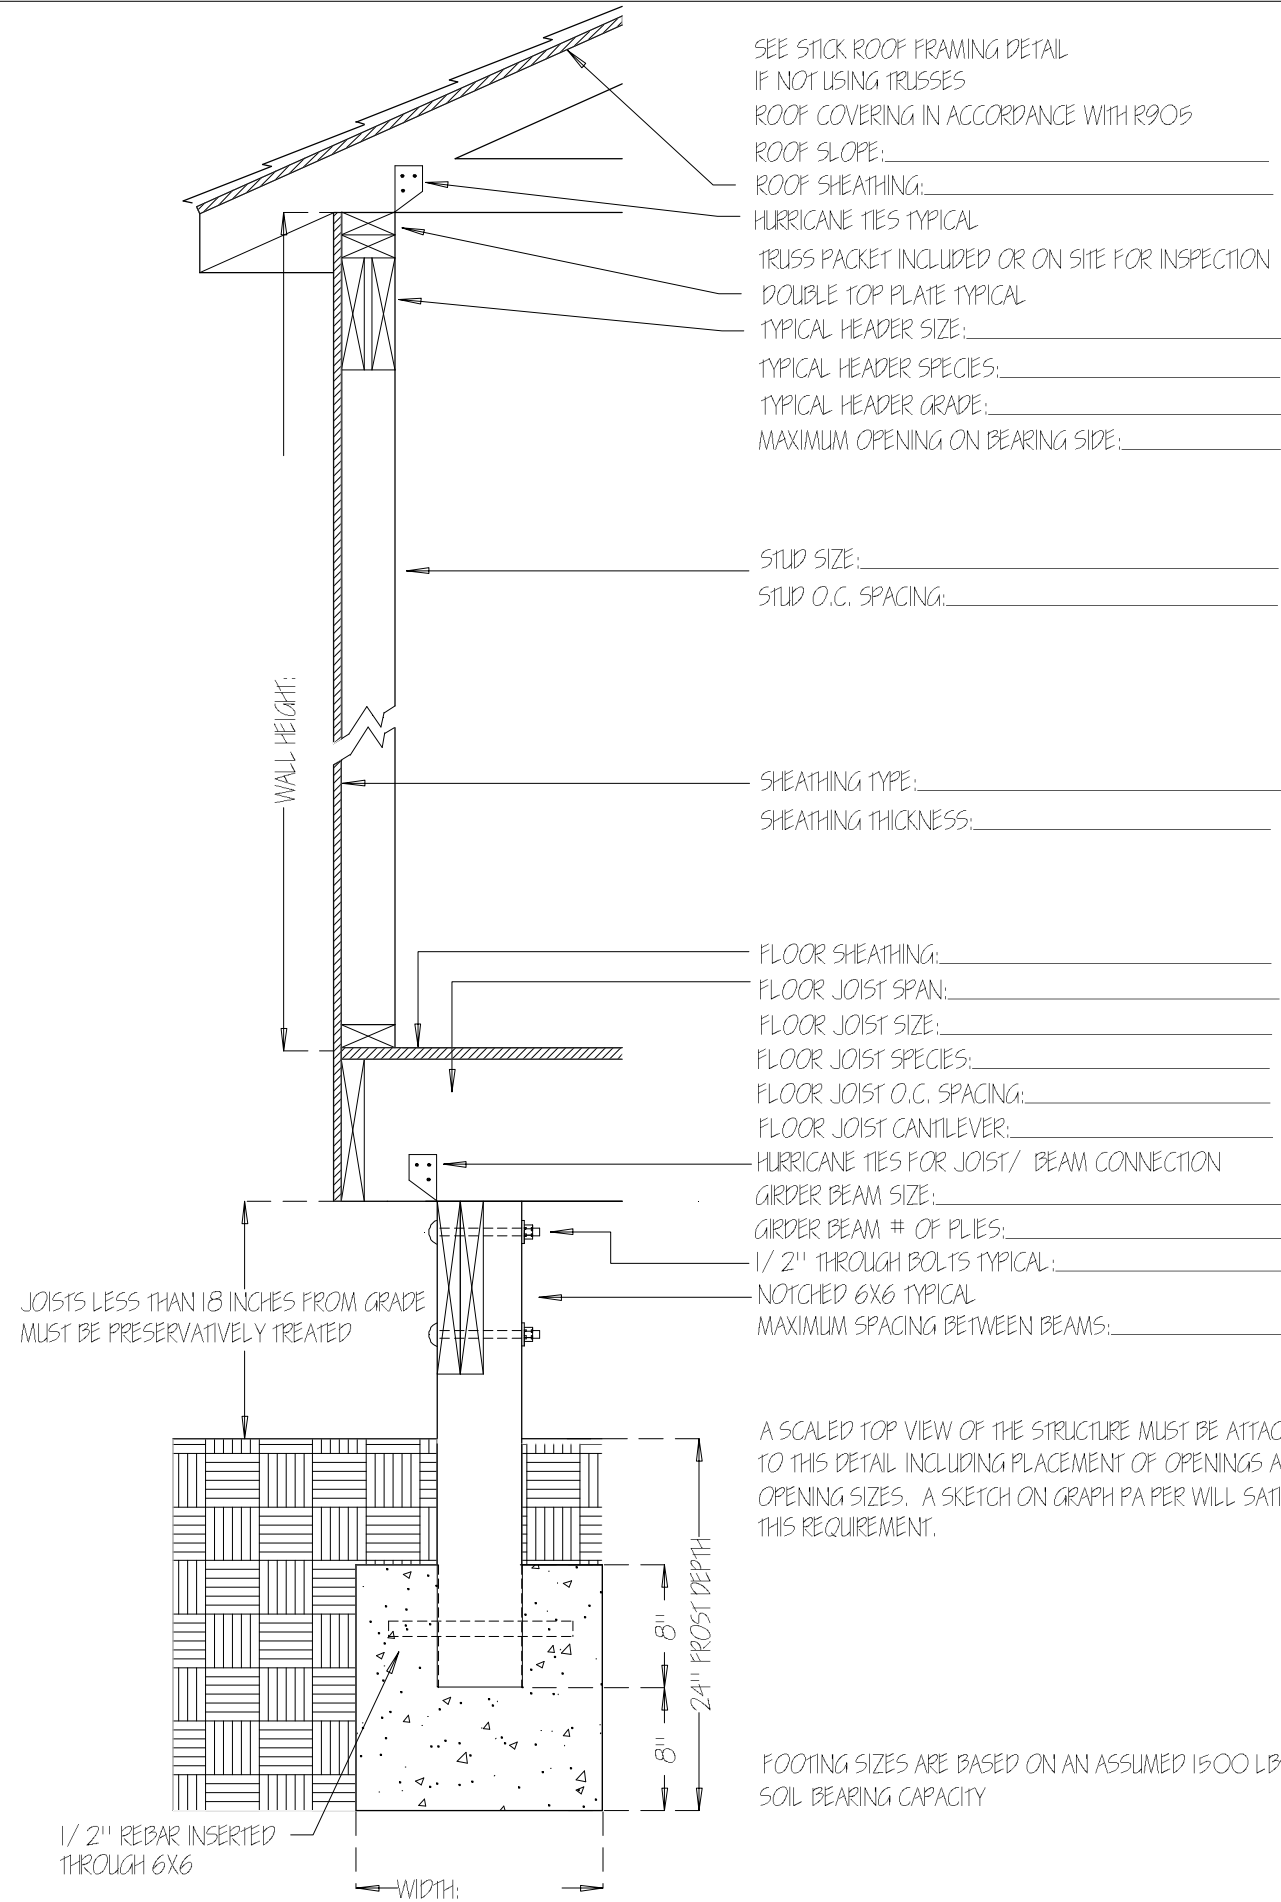

A SCALED TOP VIEW OF THE STRUCTURE MUST BE ATTACHED TO THIS DETAIL INCLUDING PLACEMENT OF OPENINGS AND OPENING SIZES. A SKETCH ON GRAPH PAPER WILL SATISFY THIS REQUIREMENT.

FOOTING SIZES ARE BASED ON AN ASSUMED 1500 LBS. SOIL BEARING CAPACITY

