


VDOT Project: 0610-089-608, C-501

Garrisonville Road (Route 610) Widening

- Existing Legend**
- Denotes Pavement
 - Denotes Significant Structure
- Proposed Legend**
- Denotes New Sidewalk
 - Denotes New Pavement
 - Denotes Raised Median
 - Denotes Entrance Limits
 - Denotes SWM Pond
 - Denotes Buffer Strip
 - Denotes Limits of Construction
 - Denotes Demolition of Ex. Pavement
 - Denotes Mill and Overlay of Ex. Pavement
 - Denotes Obscuring of Ex. Pavement

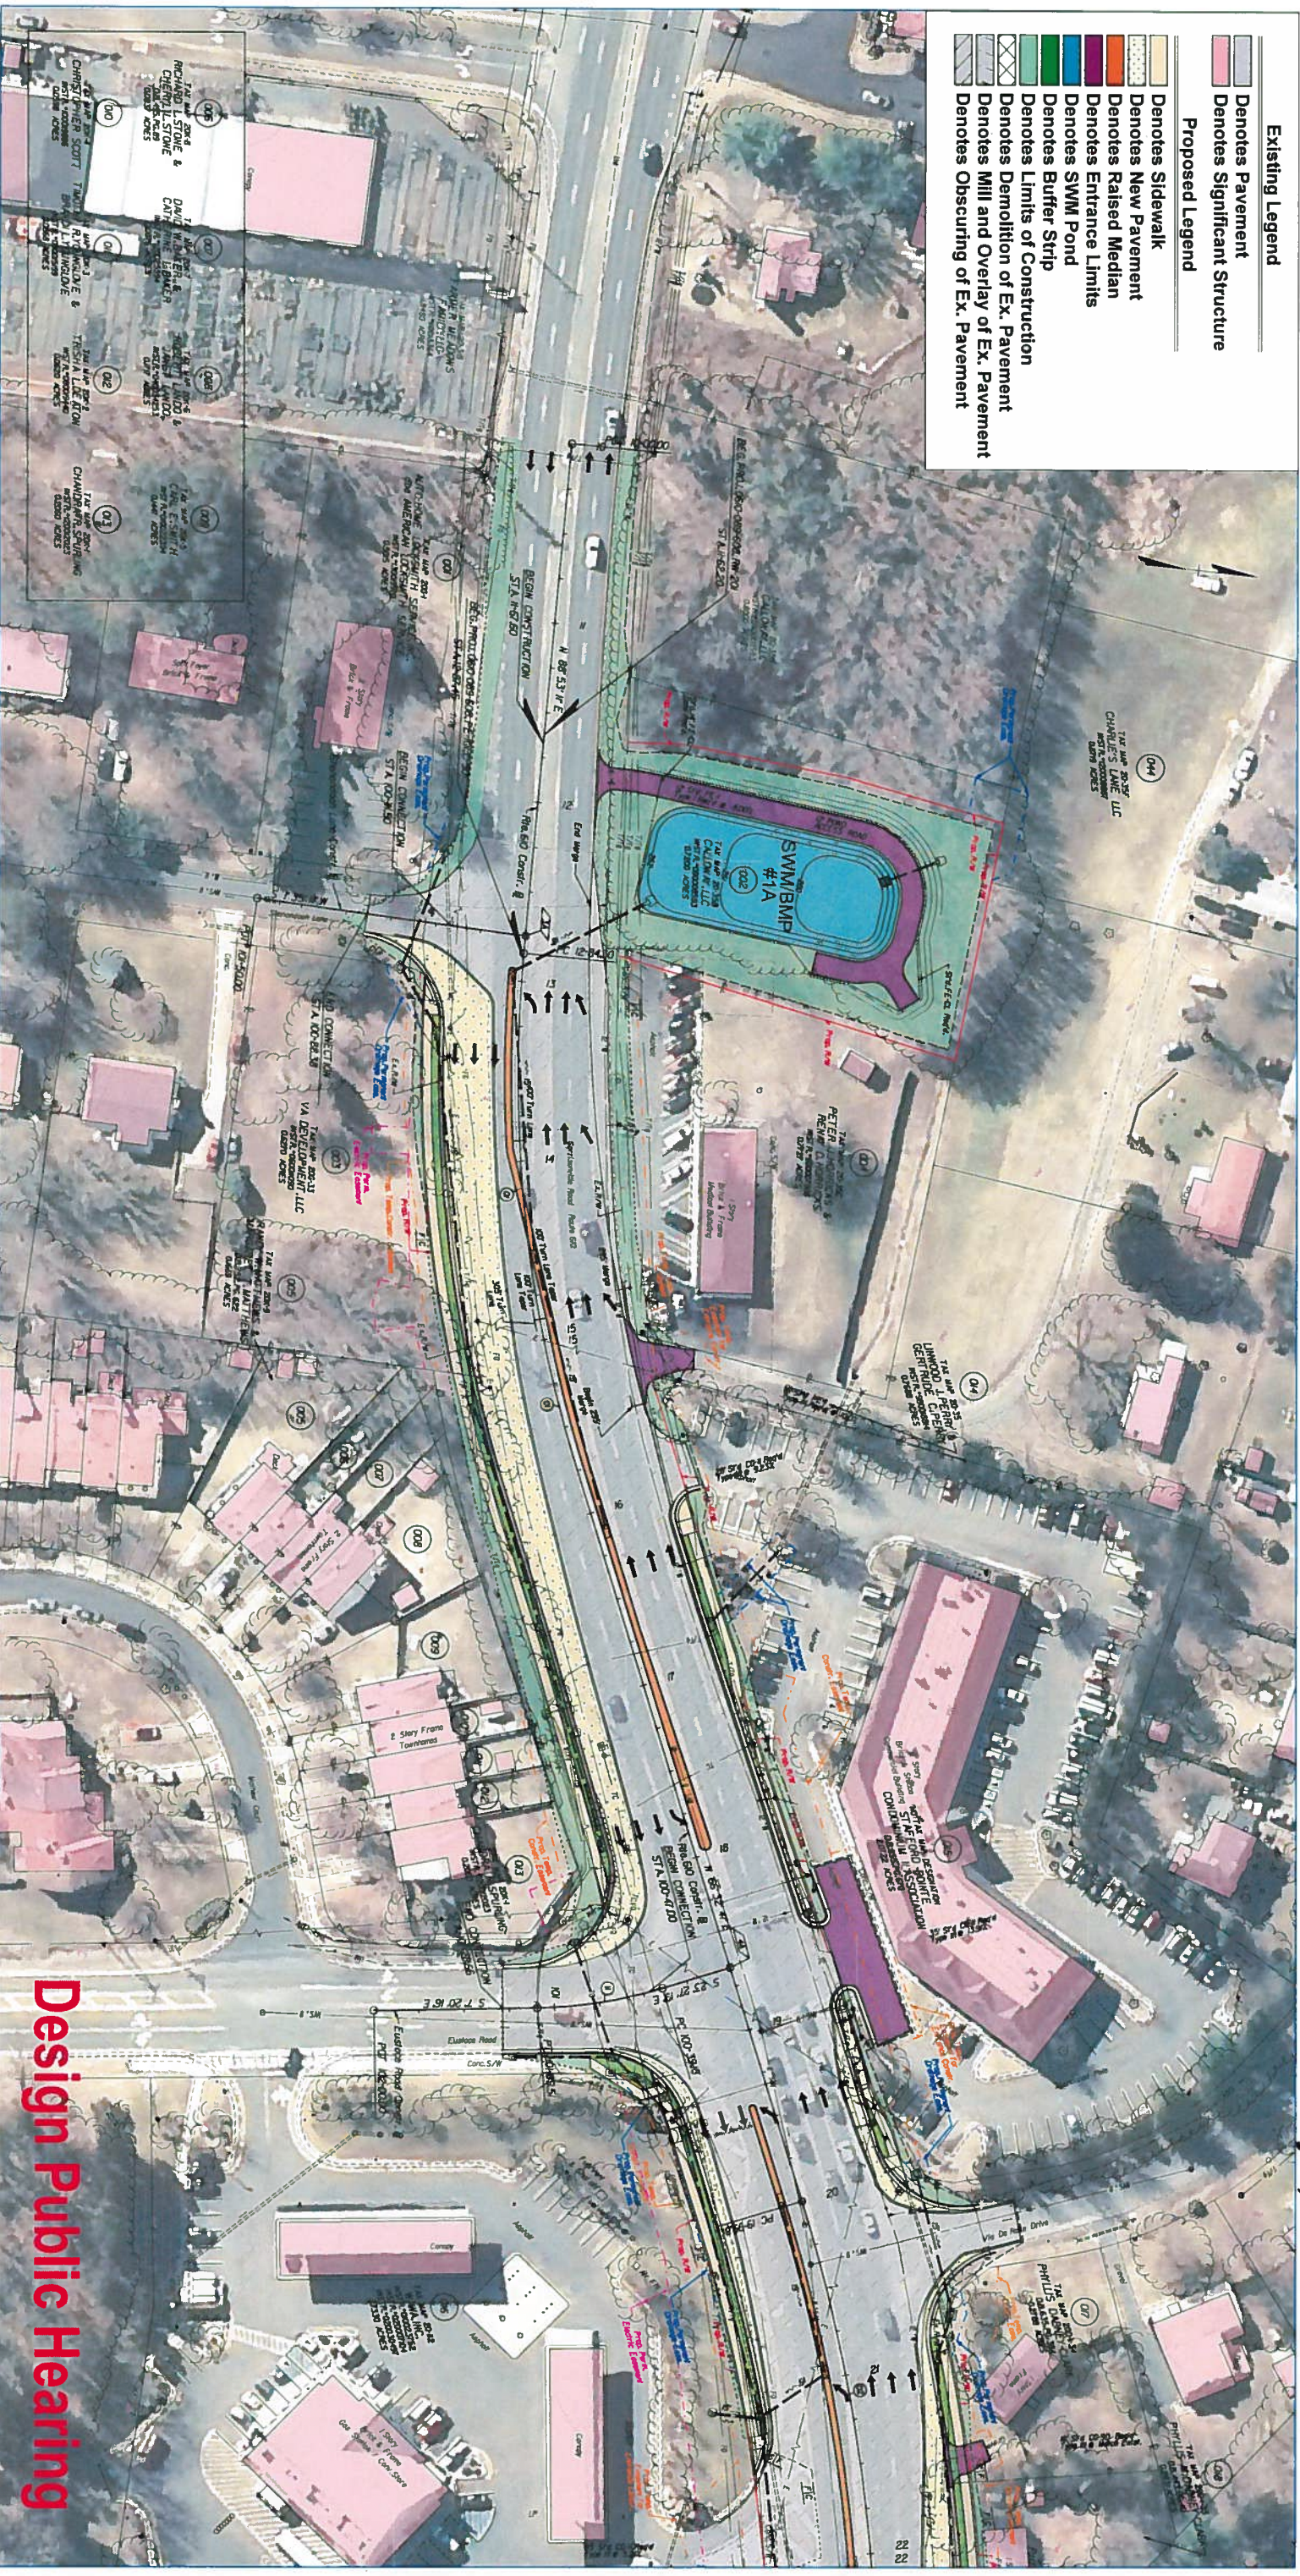

Design Public Hearing